


ISSUED FOR CONSTRUCTION
 HARDCOPY PLANS TAKE PRECEDENCE OVER DIGITAL DATA
 IF IN DOUBT, ASK

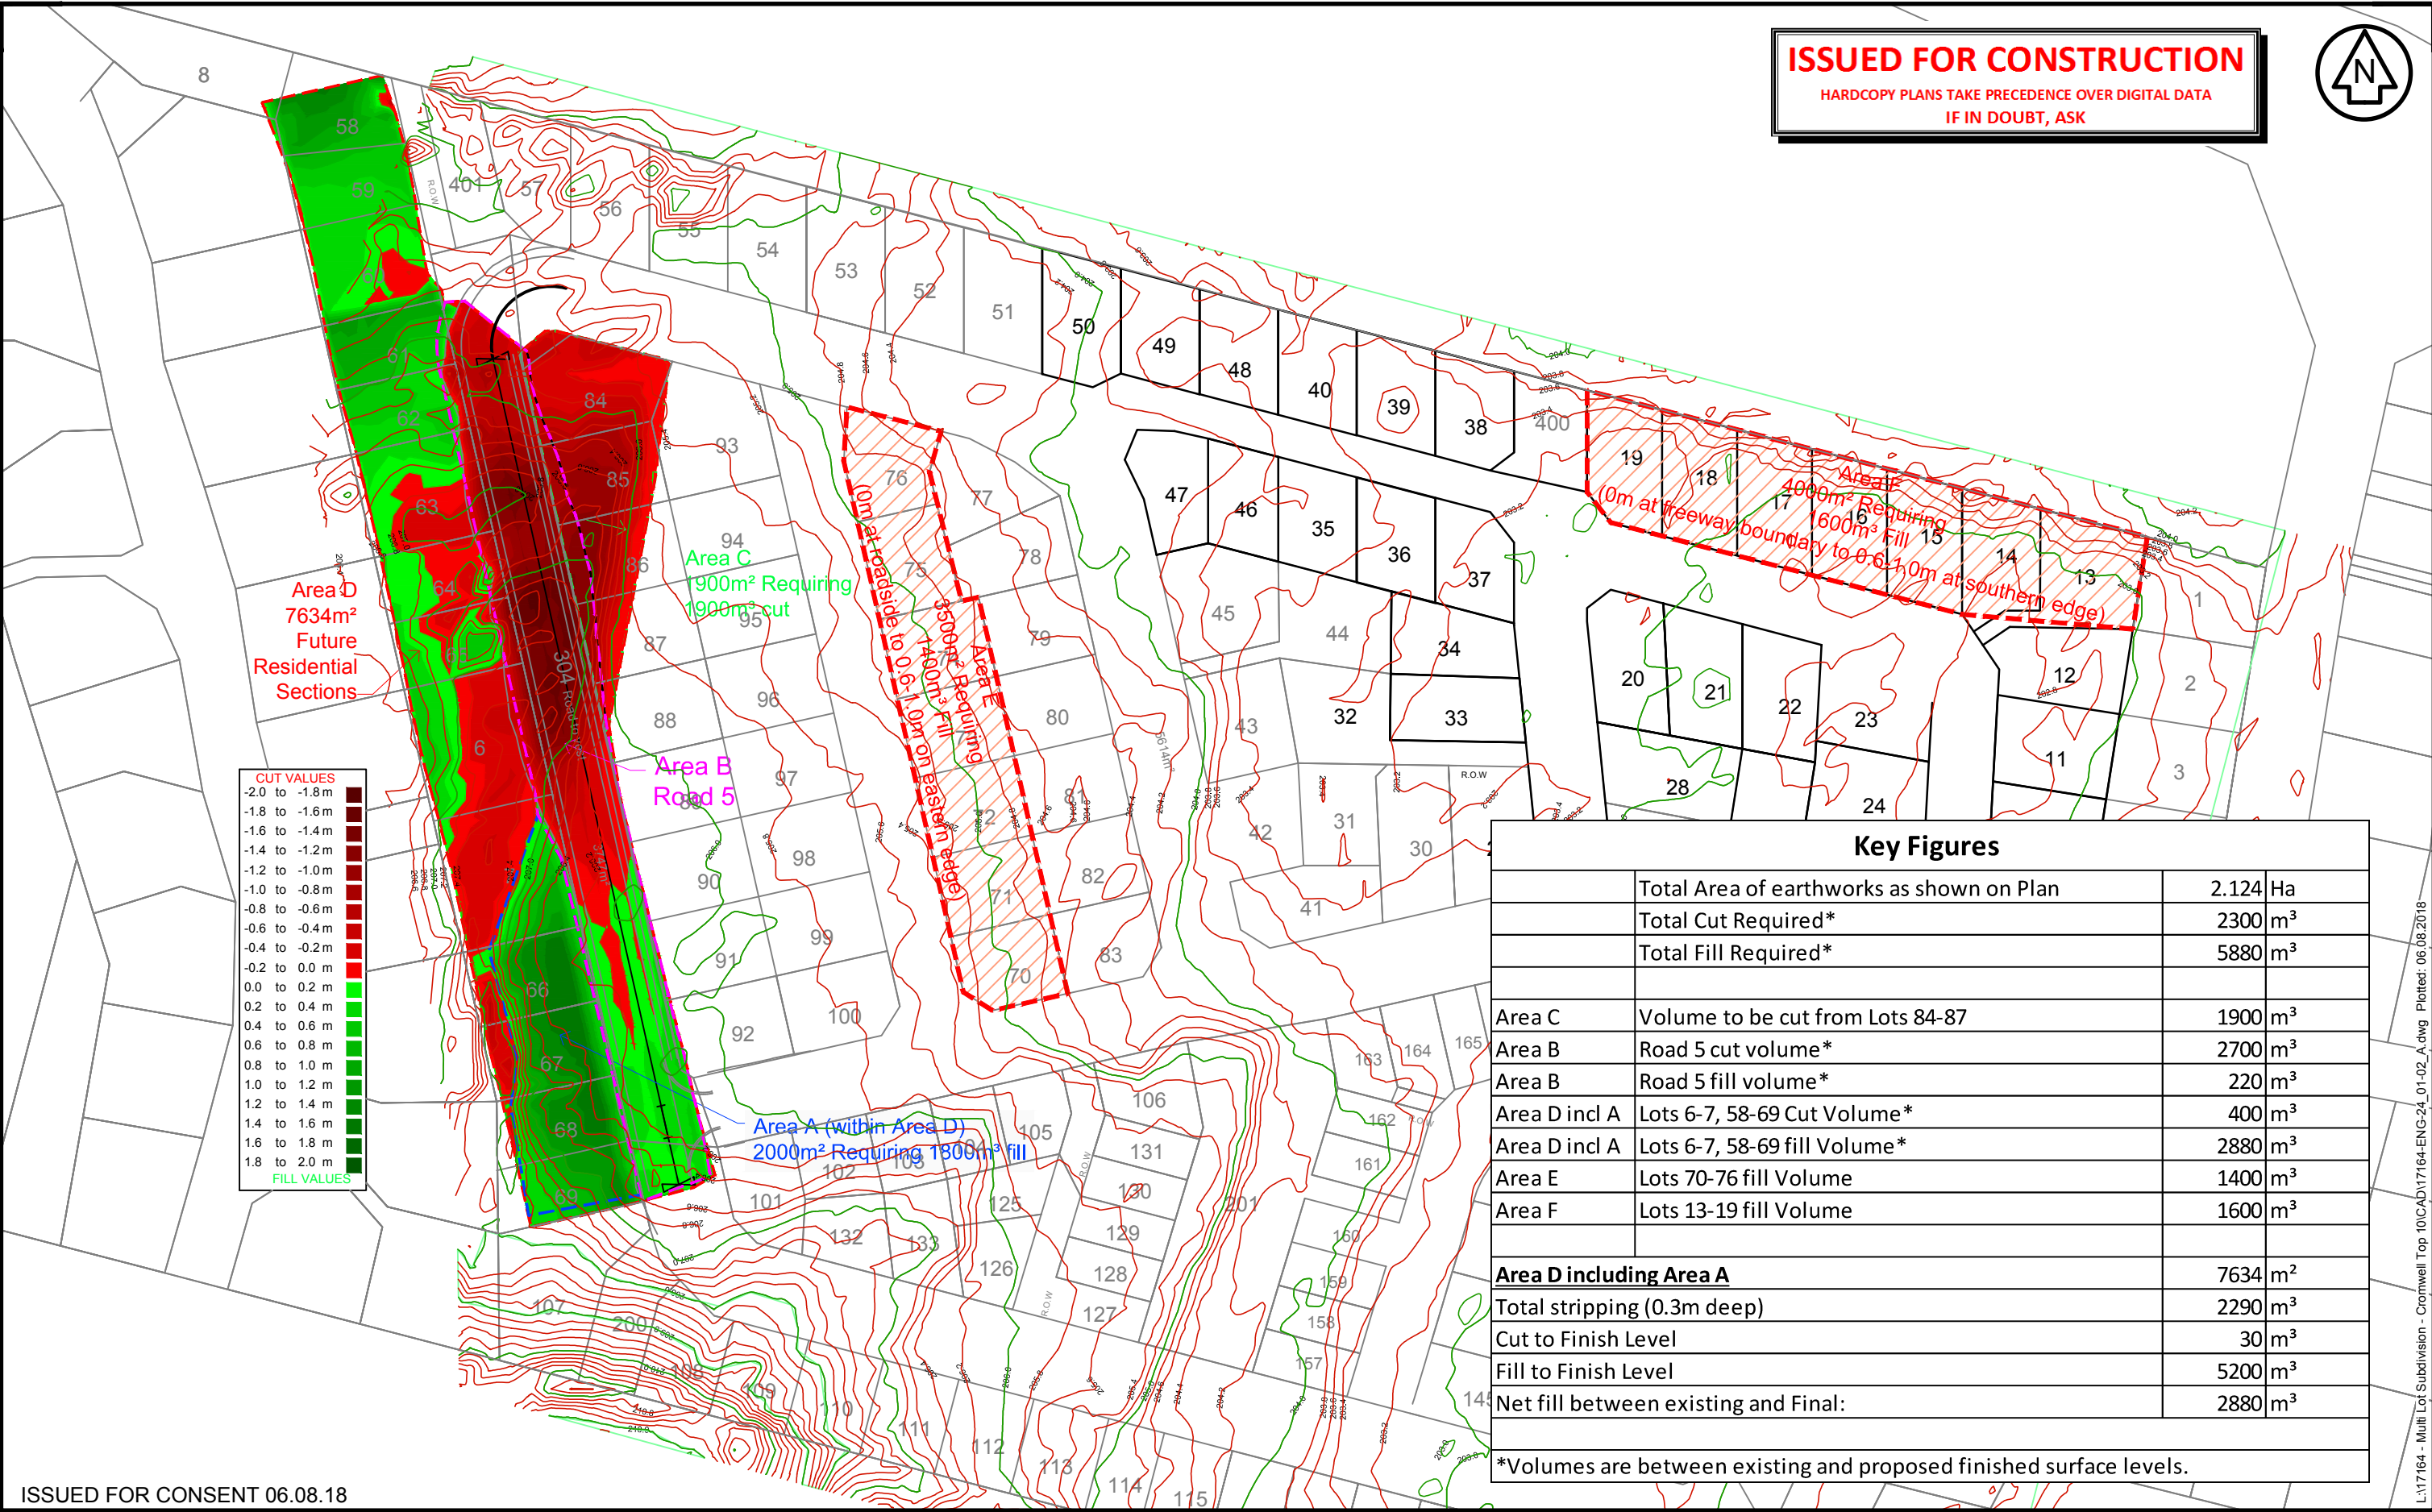

Key Figures		
Total Area of earthworks as shown on Plan	2.124	Ha
Total Cut Required*	2300	m ³
Total Fill Required*	5880	m ³
Area C	Volume to be cut from Lots 84-87	1900 m ³
Area B	Road 5 cut volume*	2700 m ³
Area B	Road 5 fill volume*	220 m ³
Area D incl A	Lots 6-7, 58-69 Cut Volume*	400 m ³
Area D incl A	Lots 6-7, 58-69 fill Volume*	2880 m ³
Area E	Lots 70-76 fill Volume	1400 m ³
Area F	Lots 13-19 fill Volume	1600 m ³
Area D including Area A		7634 m ²
Total stripping (0.3m deep)		2290 m ³
Cut to Finish Level		30 m ³
Fill to Finish Level		5200 m ³
Net fill between existing and Final:		2880 m ³

*Volumes are between existing and proposed finished surface levels.

ISSUED FOR CONSENT 06.08.18

Client
CHP DEVELOPMENTS LTD

NOTES
 - All dimensions shown are in metres unless otherwise shown
 - Copyright on this drawing is reserved
 - Check any electronic data against the hardcopy plan to ensure it is the latest version
 - If this plan is being used as part of sale and purchase agreement then it is done so on the basis that it is preliminary only, final dimensions and areas may vary on final survey

PROSPECTORS PARK
PROPOSED EARTHWORKS PLAN (RC180308)
LOTS 6-7, 58-69, 84-87, 70-76, 13-19
CUT/FILL INFORMATION

Rev.	Date	Revision Details	By	Surveyed	Signed	Date	Job No.	Drawing No.
A	6.8.18	Add Earthworks Areas E and F	WS	WS	Signed	2017	17164	24-1
				Drawn	Signed	Date	Scale	1:750 @ A1 1:1500 @ A3
				Designed	Signed	Date	Datum & Level	LP 2000 & MSL
				WS	Signed	26.07.18		Rev. A

L:17164 - Multi Lot Subdivision - Cromwell Top 10/CAD/17164-ENG-24_01-02_A.dwg Plotted: 06.08.2018



VERT GEOMETRY GRADE (%)
VERT GRADE LENGTH (m)

DATUM R.L.185.00

	Lot 58	Lot 59	Lot 60	Lot 61	Lot 62	Lot 63	Lot 64	Lot 65	Lot 6	Lot 7	Lot 66	Lot 67	Lot 68	Lot 69				
VERT GEOMETRY GRADE (%)	0.50 %	0.50 %	0.50 %	0.50 %	0.50 %	0.50 %	0.50 %	0.50 %	0.50 %	0.50 %	0.50 %	0.50 %	0.50 %	0.47 %				
VERT GRADE LENGTH (m)	14.29m	18.37m	21.34m	16.18m	16.22m	26.00m	16.73m	16.57m	33.15m	31.91m	17.00m	18.84m	16.52m	15.39m				
DEPTH	1.34	0.82	0.30	0.22	1.09	0.72	0.31	0.22	0.26	0.44	0.16	-0.36	-0.20	0.04	-0.42	-0.05	0.01	0.26
CHAINAGE	0.00	14.29	32.66	53.99	56.99	73.17	89.39	115.39	132.12	148.69	181.84	213.75	214.99	216.75	233.76	252.59	269.11	284.50

LONGSECTION - 2.0m OFFSET TO EXISTING DUNES BOUNDARY
A1 HORIZ SCALE 1 : 1500
A1 VERT SCALE 1 : 300

ISSUED FOR CONSTRUCTION

HARDCOPY PLANS TAKE PRECEDENCE OVER DIGITAL DATA
IF IN DOUBT, ASK

VERT GEOMETRY GRADE (%)
VERT GRADE LENGTH (m)

DATUM R.L.186.00

	Lot 58	Lot 59	Lot 60	Lot 61	Lot 62	Lot 63	Lot 64	Lot 65	Lot 6	Lot 7	Lot 66	Lot 67	Lot 68	Lot 69				
VERT GEOMETRY GRADE (%)	0.50 %	0.50 %	0.50 %	0.50 %	0.50 %	0.50 %	0.50 %	0.50 %	0.50 %	0.50 %	0.50 %	0.50 %	0.50 %	0.47 %				
VERT GRADE LENGTH (m)	14.29m	18.37m	21.34m	3.00m	16.18m	16.22m	26.00m	16.73m	16.57m	33.15m	31.91m	17.00m	18.84m	16.52m	15.39m			
DEPTH	0.98	0.66	0.31	-0.07	0.88	0.24	0.44	-0.25	-0.04	-0.27	-0.12	1.02	1.19	1.44	1.49	1.52	1.23	1.18
CHAINAGE	0.00	14.29	32.66	53.99	56.99	73.17	89.39	115.39	132.12	148.69	181.84	213.75	214.99	216.75	233.76	252.59	269.11	284.50

LONGSECTION - 24M OFFSET TO DUNES BOUNDARY (6.0M OFFSET TO ROAD 5)
A1 HORIZ SCALE 1 : 1500
A1 VERT SCALE 1 : 300

ISSUED FOR CONSENT 06.08.18



OFFICES IN CROMWELL, GORE AND NEW PLYMOUTH · www.landpro.co.nz

Client
CHP DEVELOPMENTS LTD

NOTES
- All dimensions shown are in metres unless otherwise shown
- Copyright on this drawing is reserved
- Check any electronic data against the hardcopy plan to ensure it is the latest version
- If this plan is being used as part of sale and purchase agreement then it is done so on the basis that it is preliminary only, final dimensions and areas may vary on final survey

PROSPECTORS PARK
PROPOSED EARTHWORKS PLAN
LOTS 6-7, 58-69 LONGSECTION INFORMATION

Rev.	Date	Revision Details	By	Surveyed	Signed	Date	Job No.	Drawing No.
-	-	-	-	WS	Signed	2017	17164	24-2
				Drawn	Signed	26.07.18	Scale	1:375 @ A1 1:750 @ A3
				Designed	Signed	26.07.18	Date	Datum & Level
				WS	Signed	26.07.18	LP 2000 & MSL	Rev.

L:\17164 - Multi Lot Subdivision - Cromwell Top 10\CAD\17164-ENG-24_01-02_A.dwg Plotted: 06.08.2018